




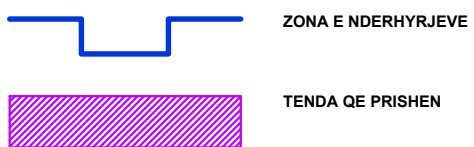
RIKONSTRUKSIONI I HAPSIRAVE PUBLKE NE BLOKUN E BANIMIT
NE LAGJEN 17 DHE TEK MUZEU I DESHMOREVE




-  ZONA E NDERHYRJEVE
-  TENDA QE PRISHEN


 BASHKIA DURRES NJESIA E PROJEKTIT DHE INFRASTRUKTURES	OBJEKTI: RIKONSTRUKSIONI I HAPSIRAVE PUBLKE NE BLOKUN E BANIMIT NE LAGJEN 17 DHE TEK MUZEU I DESHMOREVE		EMERTIMI I FLETES : PLANIMETRIA E PRISHJEVE	
	VENDODHJA : DURRES, ISH KENETE	EMER MBIEMER Ing. Robert Dervishi.	FIRMA	
PROJEKTI : ARKITEKTONIK	GRUPI PROJEKTIMIT : Ark. Alba Kokomani Ing Elek. Mariglen Jahollari			
FAZA E PROJEKTIT : PROJEKT ZBATIMI			DATA: MAJ 2022 SHKALLA: 1:250 No. I FLETES: A01	

RIKONSTRUKSIONI I HAPSIRAVE PUBLKE NE BLOKUN E BANIMIT
NE LAGJEN 17 DHE TEK MUZEU I DESHMOREVE




 BASHKIA DURRES NJESIA E PROJEKTIT DHE INFRASTRUKTURES	PROJEKTI: RIKONSTRUKSIONI I HAPSIRAVE PUBLKE NE BLOKUN E BANIMIT NE LAGJEN 17 DHE TEK MUZEU I DESHMOREVE		EMERTIMI I FLETES : PLANIMETRIA E PRISHJEVE	
	VENDODHJA : DURRES, ISH KENETE	EMER MBIEMER Ing. Robert Dervishi.	FIRMA Ark. Alba Kokomani	DATA: MAJ 2022 SHKALLA: 1:250
PROJEKTI : ARKITEKTONIK	FAZA E PROJEKTIT : PROJEKT ZBATIMI	GRUPI PROJEKTIMIT : Ing Elek. Mariglen Jahollari	No. I FLETES A02	


RIKONSTRUKSIONI I HAPSIRAVE PUBLKE NE BLOKUN E BANIMIT
NE LAGJEN 17 DHE TEK MUZEU I DESHMOREVE

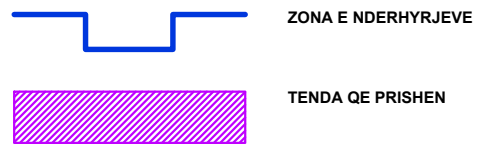


<p>BASHKIA DURRËS</p>	<p>OBJEKTI: RIKONSTRUKSIONI I HAPSIRAVE PUBLKE NE BLOKUN E BANIMIT NE LAGJEN 17 DHE TEK MUZEU I DESHMOREVE</p>		<p>EMERTIMI I FLETES :</p>	
	<p>VENDODHJA : DURRES, ISH KENETE</p>		<p>EMER MBIEMER : Ing. Robert Dervishi.</p>	
<p>PROJEKTI : ARKITEKTONIK</p>		<p>FIRMA : Ark. Alba Kokomani</p>		<p>PLANIMETRIA E PRISHJEVE</p>
<p>FAZA E PROJEKTTIT : PROJEKT ZBATIMI</p>		<p>GRUPI PROJEKTTIT : Ing Elek. Mariglen Jahollari</p>		<p>DATA: MAJ 2022</p>
<p>NJESIA E PROJEKTTIT DHE INFRASTRUKTURES</p>		<p>SHKALLA : 1:250</p>		<p>No. I FLETES : A03</p>

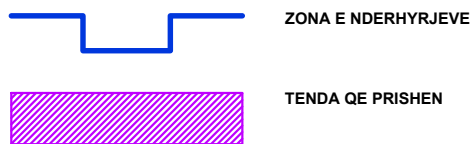

RIKONSTRUKSIONI I HAPSIRAVE PUBLKE NE BLOKUN E BANIMIT
NE LAGJEN 17 DHE TEK MUZEU I DESHMOREVE



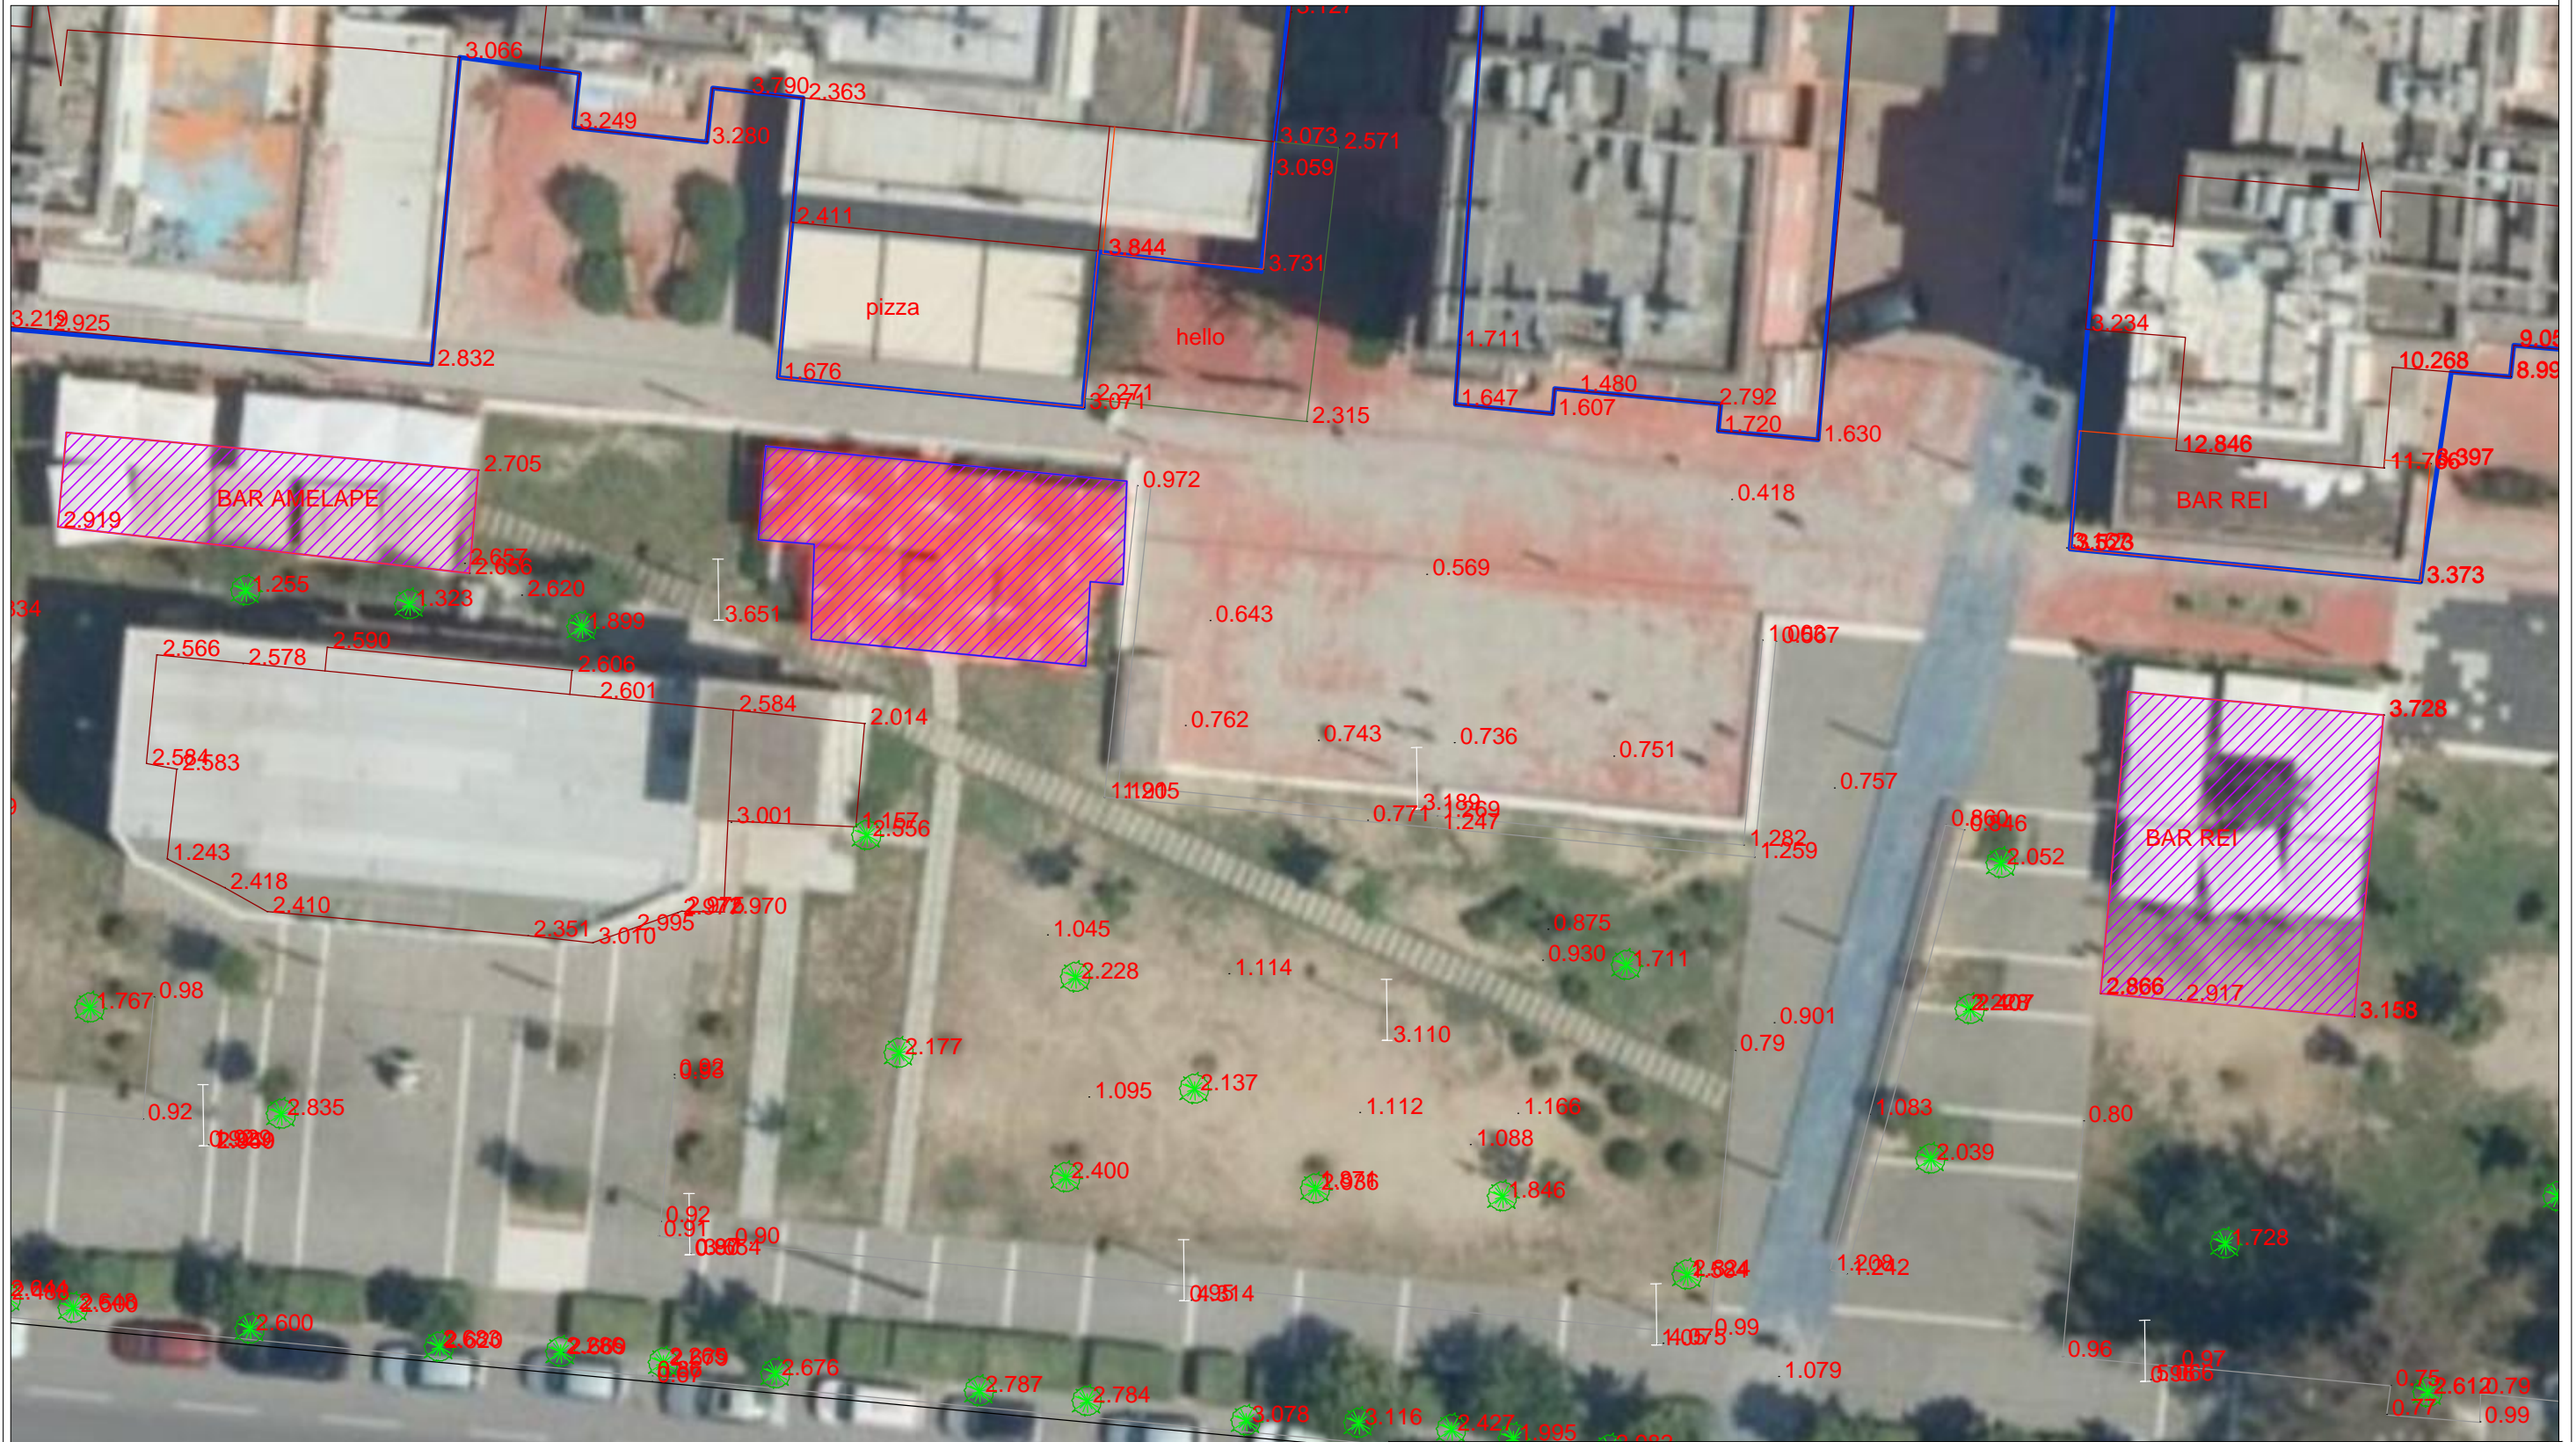

 BASHKIA DURRES N JESHTA E PROJEKTIT DHE INFRASTRUKTURES	VENDORHJA : DURRES, ISH KENETE	GRUPI PROJEKTIMIT : EMER MBIEMER : Ing. Robert Dervishi. FIRMA : Ark. Alba Kokomani Ing Elek. Mariglen Jahollari	EMERTIMI I FLETES : PLANIMETRIA E PRISHJEVE
	PROJEKTI : ARKITEKTONIK		DATA: MAJ 2022
FAZA E PROJEKTIT : PROJEKT ZBATIMI			No. I FLETES : A04



RIKONSTRUKSIONI I HAPSIRAVE PUBLKE NE BLOKUN E BANIMIT
NE LAGJEN 17 DHE TEK MUZEU I DESHMOREVE





-  ZONA E NDERHYRJEVE
-  TENDA QE PRISHEN


 BASHKIA DURRES NJESIA E PROJEKTIT DHE INFRASTRUKTURES	OBJEKTI: RIKONSTRUKSIONI I HAPSIRAVE PUBLKE NE BLOKUN E BANIMIT NE LAGJEN 17 DHE TEK MUZEU I DESHMOREVE		EMERTIMI I FLETES : PLANIMETRIA E PRISHJEVE	
	VENDODHJA : DURRES, ISH KENETE	PROJEKTI : ARKITEKTONIK	EMER MBIEMER Ing. Robert Dervishi.	FIRMA Ark. Alba Kokomani Ing Elek. Mariglen Jahollari
FAZA E PROJEKTIT : PROJEKT ZBATIMI		GRUPI PROJEKTIMIT :		

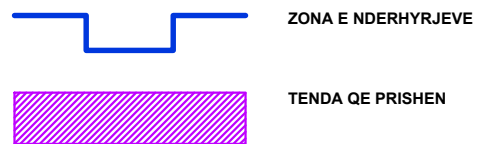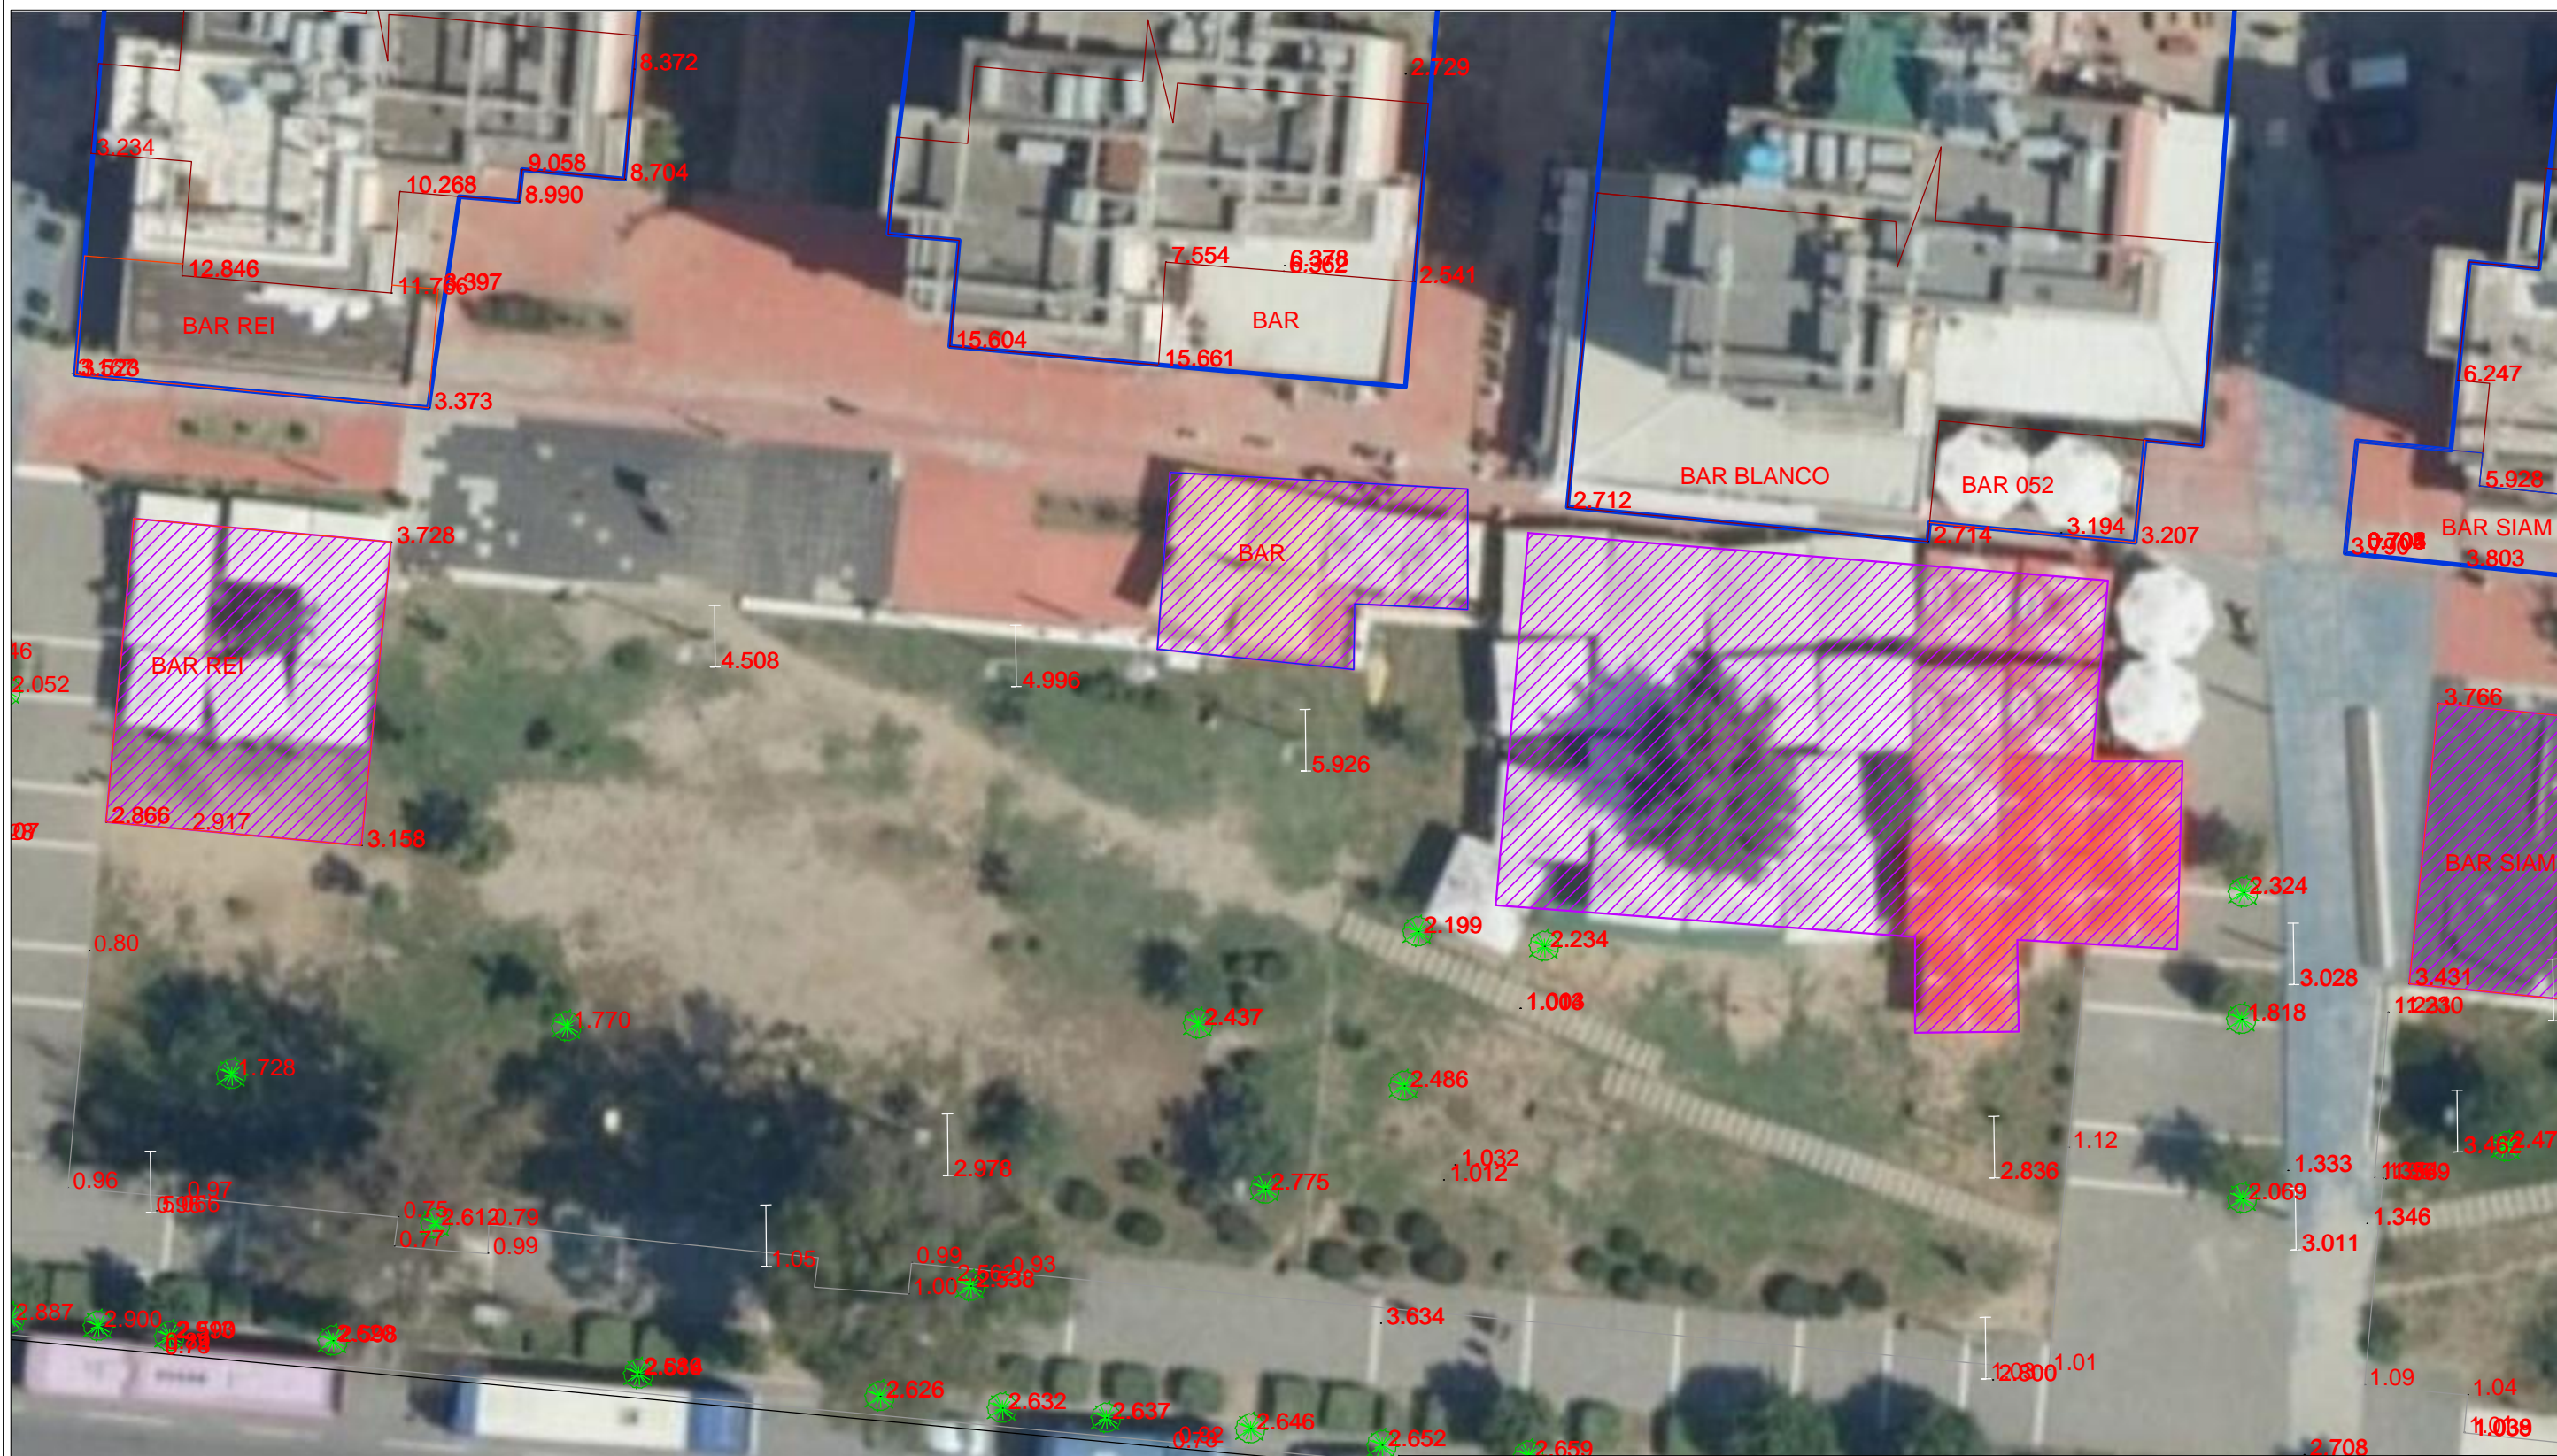

RIKONSTRUKSIONI I HAPSIRAVE PUBLKE NE BLOKUN E BANIMIT
NE LAGJEN 17 DHE TEK MUZEU I DESHMOREVE



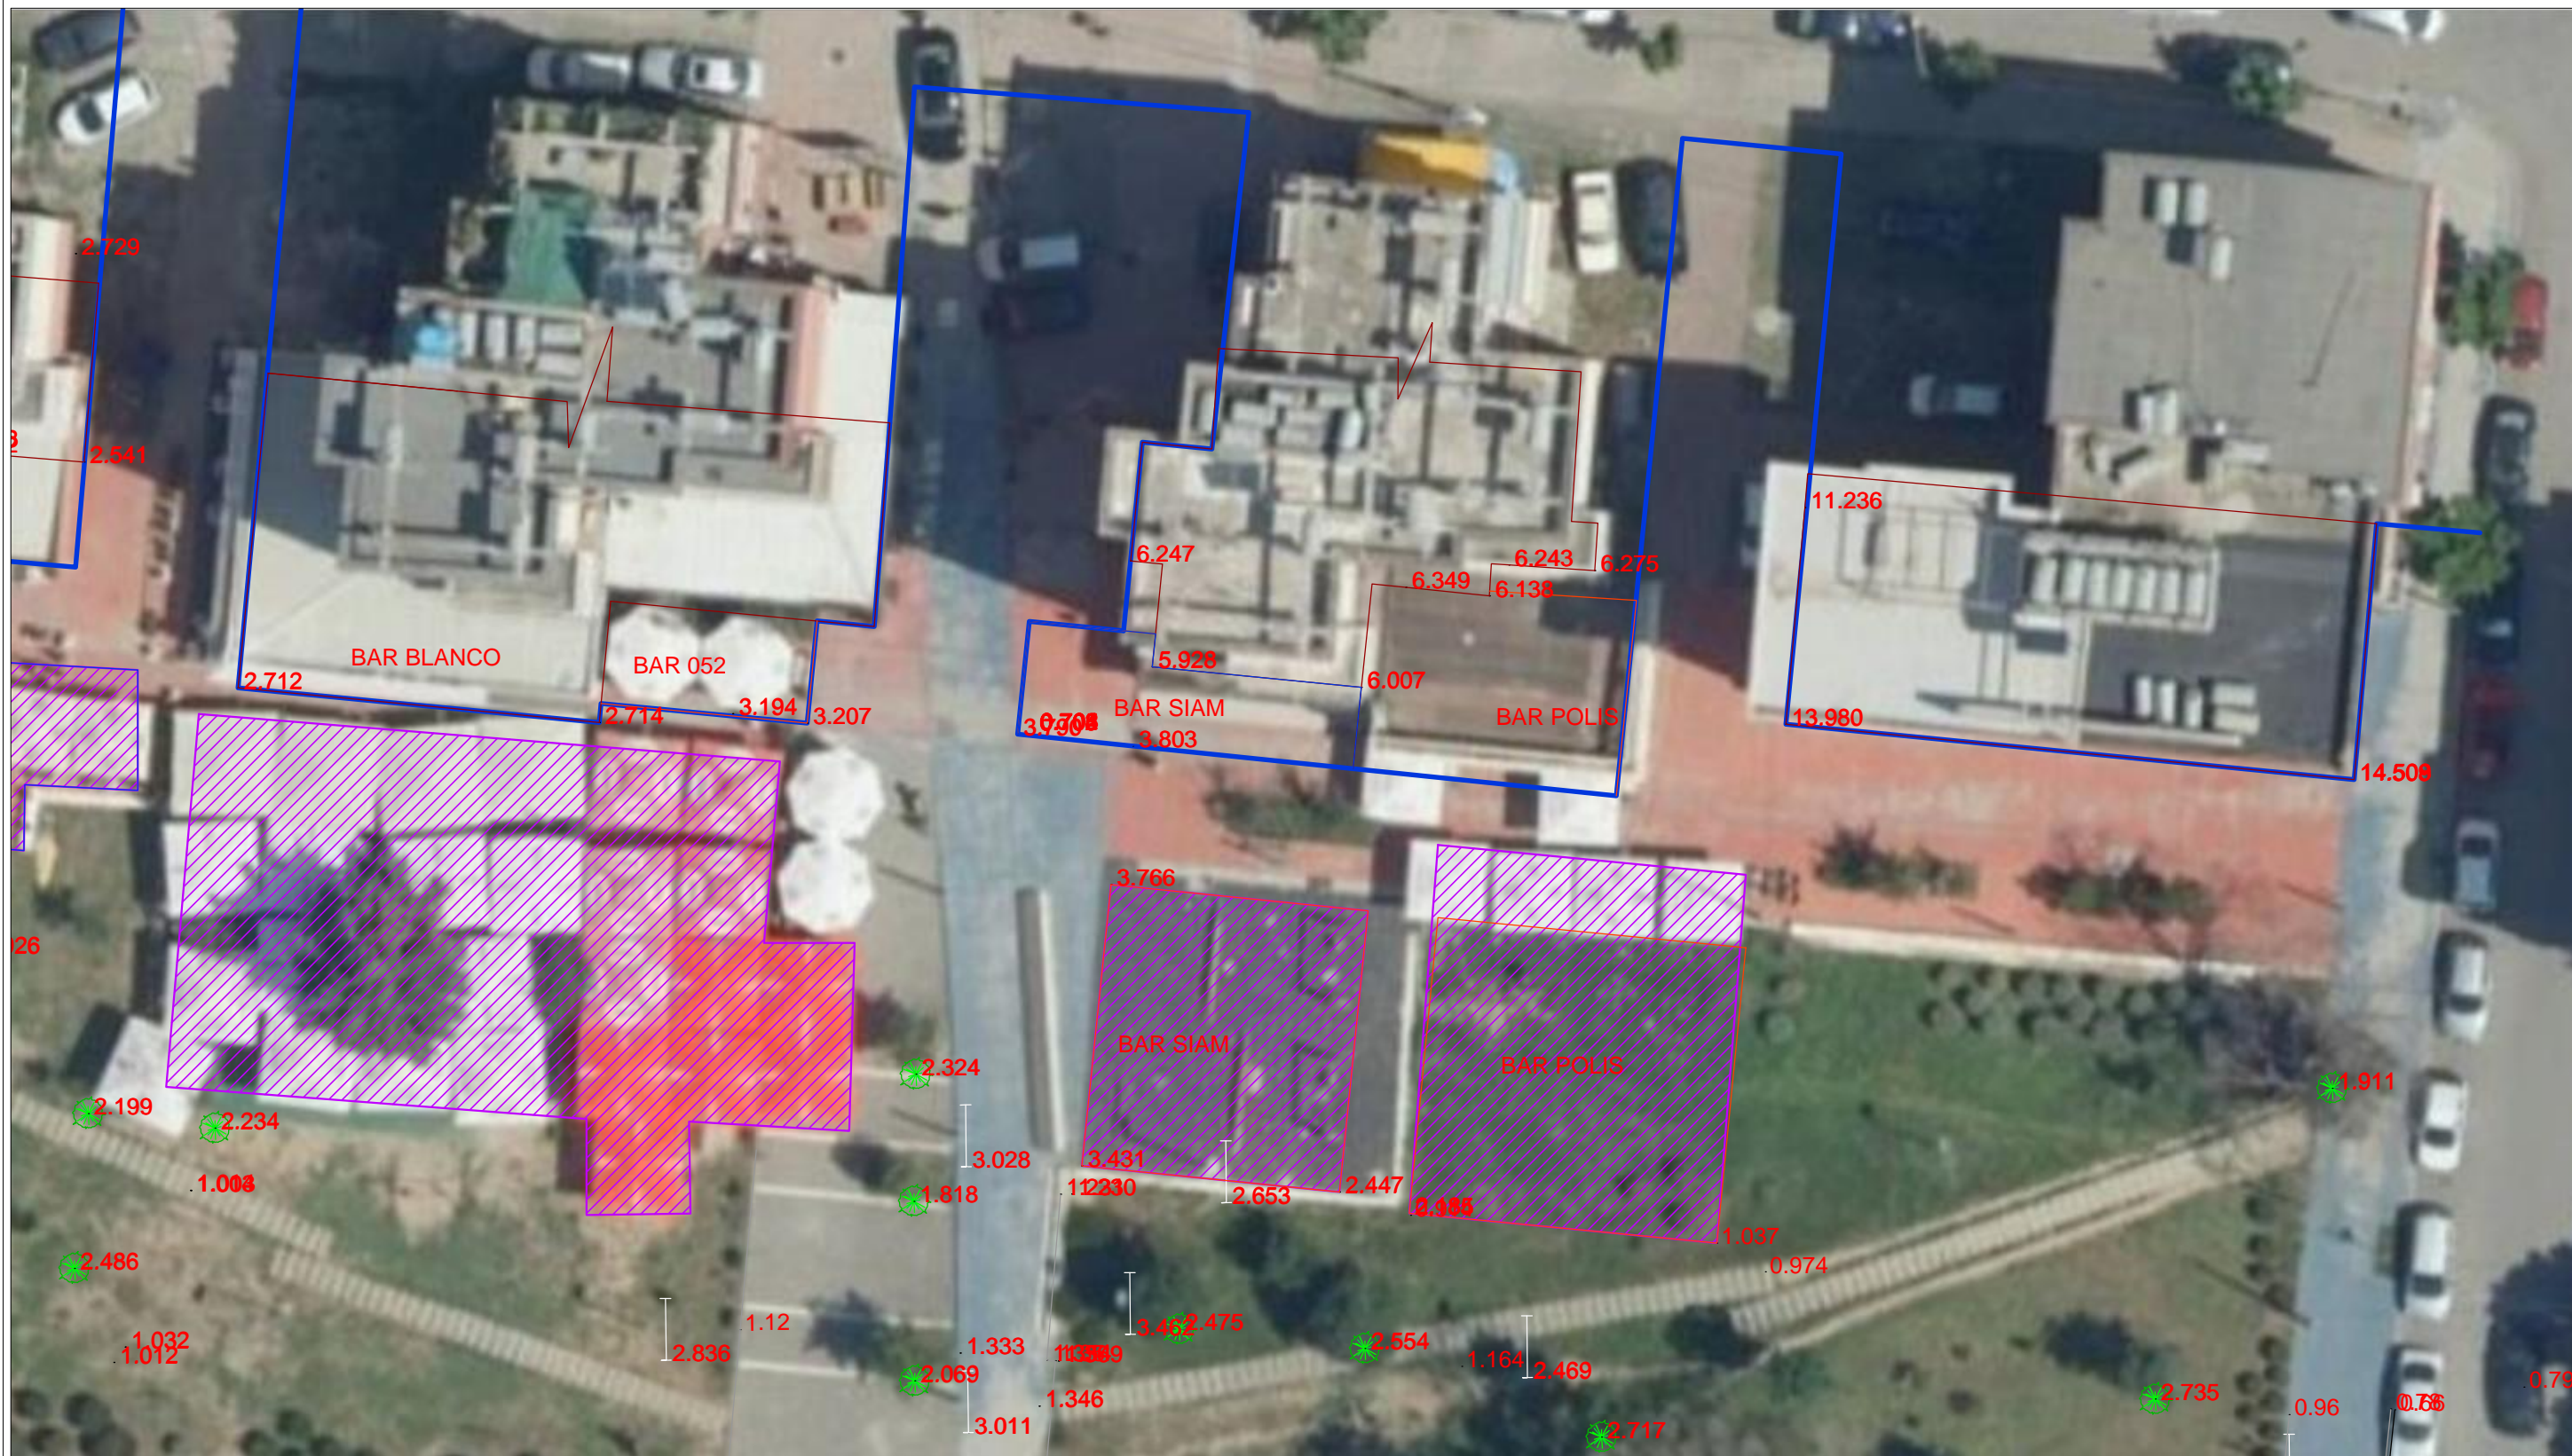

 BASHKIA DURRES NJESIA E PROJEKTIT DHE INFRASTRUKTURES	OBJEKTI: RIKONSTRUKSIONI I HAPSIRAVE PUBLKE NE BLOKUN E BANIMIT NE LAGJEN 17 DHE TEK MUZEU I DESHMOREVE		EMERTIMI I FLETES : PLANIMETRIA E PRISHJEVE	
	VENDODHJA : DURRES, ISH KENETE	GRUPI PROJEKTIMIT :	EMER MBIEMER : Ing. Robert Dervishi.	FIRMA : Ark. Alba Kokomani Ing Elek. Mariglen Jahollari
PROJEKTI : ARKITEKTONIK	FAZA E PROJEKTIT : PROJEKT ZBATIMI			

RIKONSTRUKSIONI I HAPSIRAVE PUBLKE NE BLOKUN E BANIMIT
NE LAGJEN 17 DHE TEK MUZEU I DESHMOREVE




-  ZONA E NDERHYRJEVE
-  TENDA QE PRISHEN


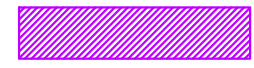
 BASHKIA DURRES NJESIA E PROJEKTIT DHE INFRASTRUKTURES	PROJEKTI: RIKONSTRUKSIONI I HAPSIRAVE PUBLKE NE BLOKUN E BANIMIT NE LAGJEN 17 DHE TEK MUZEU I DESHMOREVE		EMERTIMI I FLETES : PLANIMETRIA E PRISHJEVE	
	VENDODHJA : DURRES, ISH KENETE	PROJEKTI : ARKITEKTONIK	EMER MBIEMER Ing. Robert Dervishi.	FIRMA Ark. Alba Kokomani Ing Elek. Mariglen Jahollari
FAZA E PROJEKTIT : PROJEKT ZBATIMI	GRUPI PROJEKTIMIT :			


RIKONSTRUKSIONI I HAPSIRAVE PUBLKE NE BLOKUN E BANIMIT
NE LAGJEN 17 DHE TEK MUZEU I DESHMOREVE

RRUGA ALEKSANDER GOGA


RRUGA E DESHMOREVE

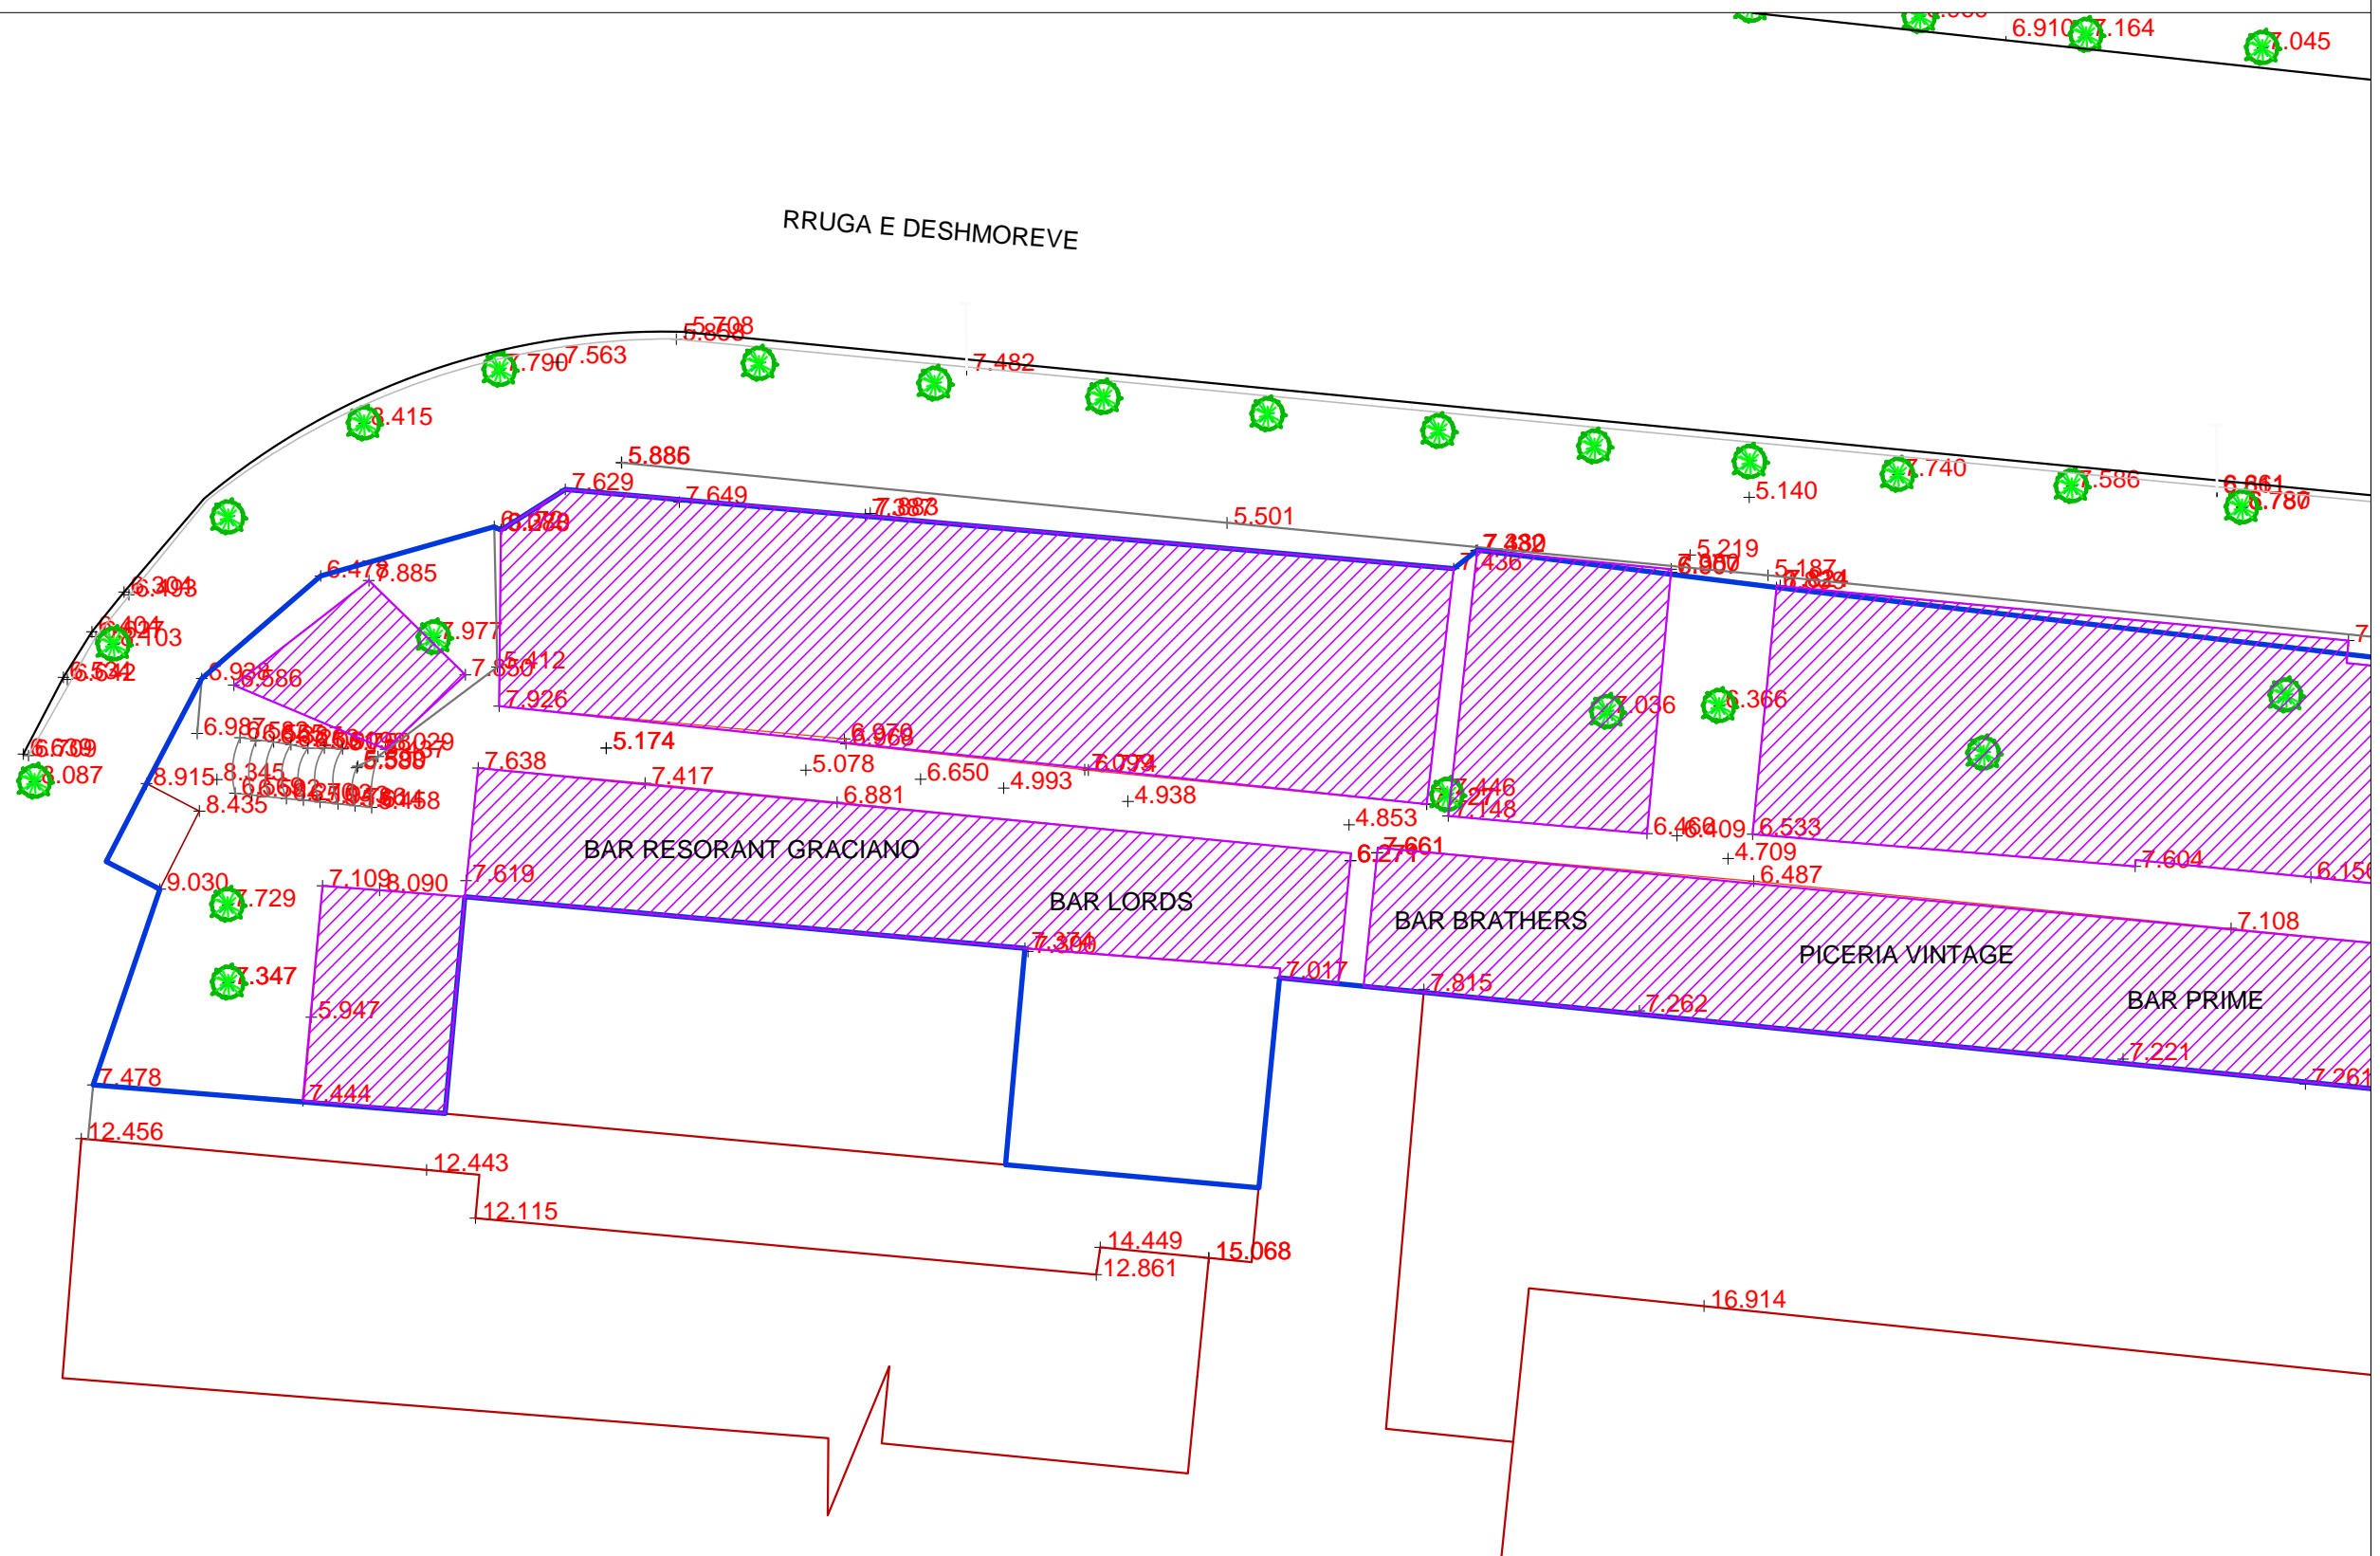
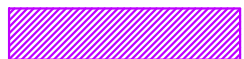



-  ZONA E NDERHYRJEVE
-  TENDA QE PRISHEN

 BASHKIA DURRES NJESIA E PROJEKTIT DHE INFRASTRUKTURES	OBJEKTI: RIKONSTRUKSIONI I HAPSIRAVE PUBLKE NE BLOKUN E BANIMIT NE LAGJEN 17 DHE TEK MUZEU I DESHMOREVE	EMERTIMI I FLETES : PLANIMETRIA E PRISHJEVE
	VENDODHJA : DURRES, ISH KENETE PROJEKTI : ARKITEKTONIK FAZA E PROJEKTIT : PROJEKT ZBATIMI	EMER MBIEMER : Ing. Robert Dervishi. FIRMA : Ark. Alba Kokomani Ing Elek. Mariglen Jahollari



RIKONSTRUKSIONI I HAPSIRAVE PUBLKE NE BLOKUN E BANIMIT
NE LAGJEN 17 DHE TEK MUZEU I DESHMOREVE

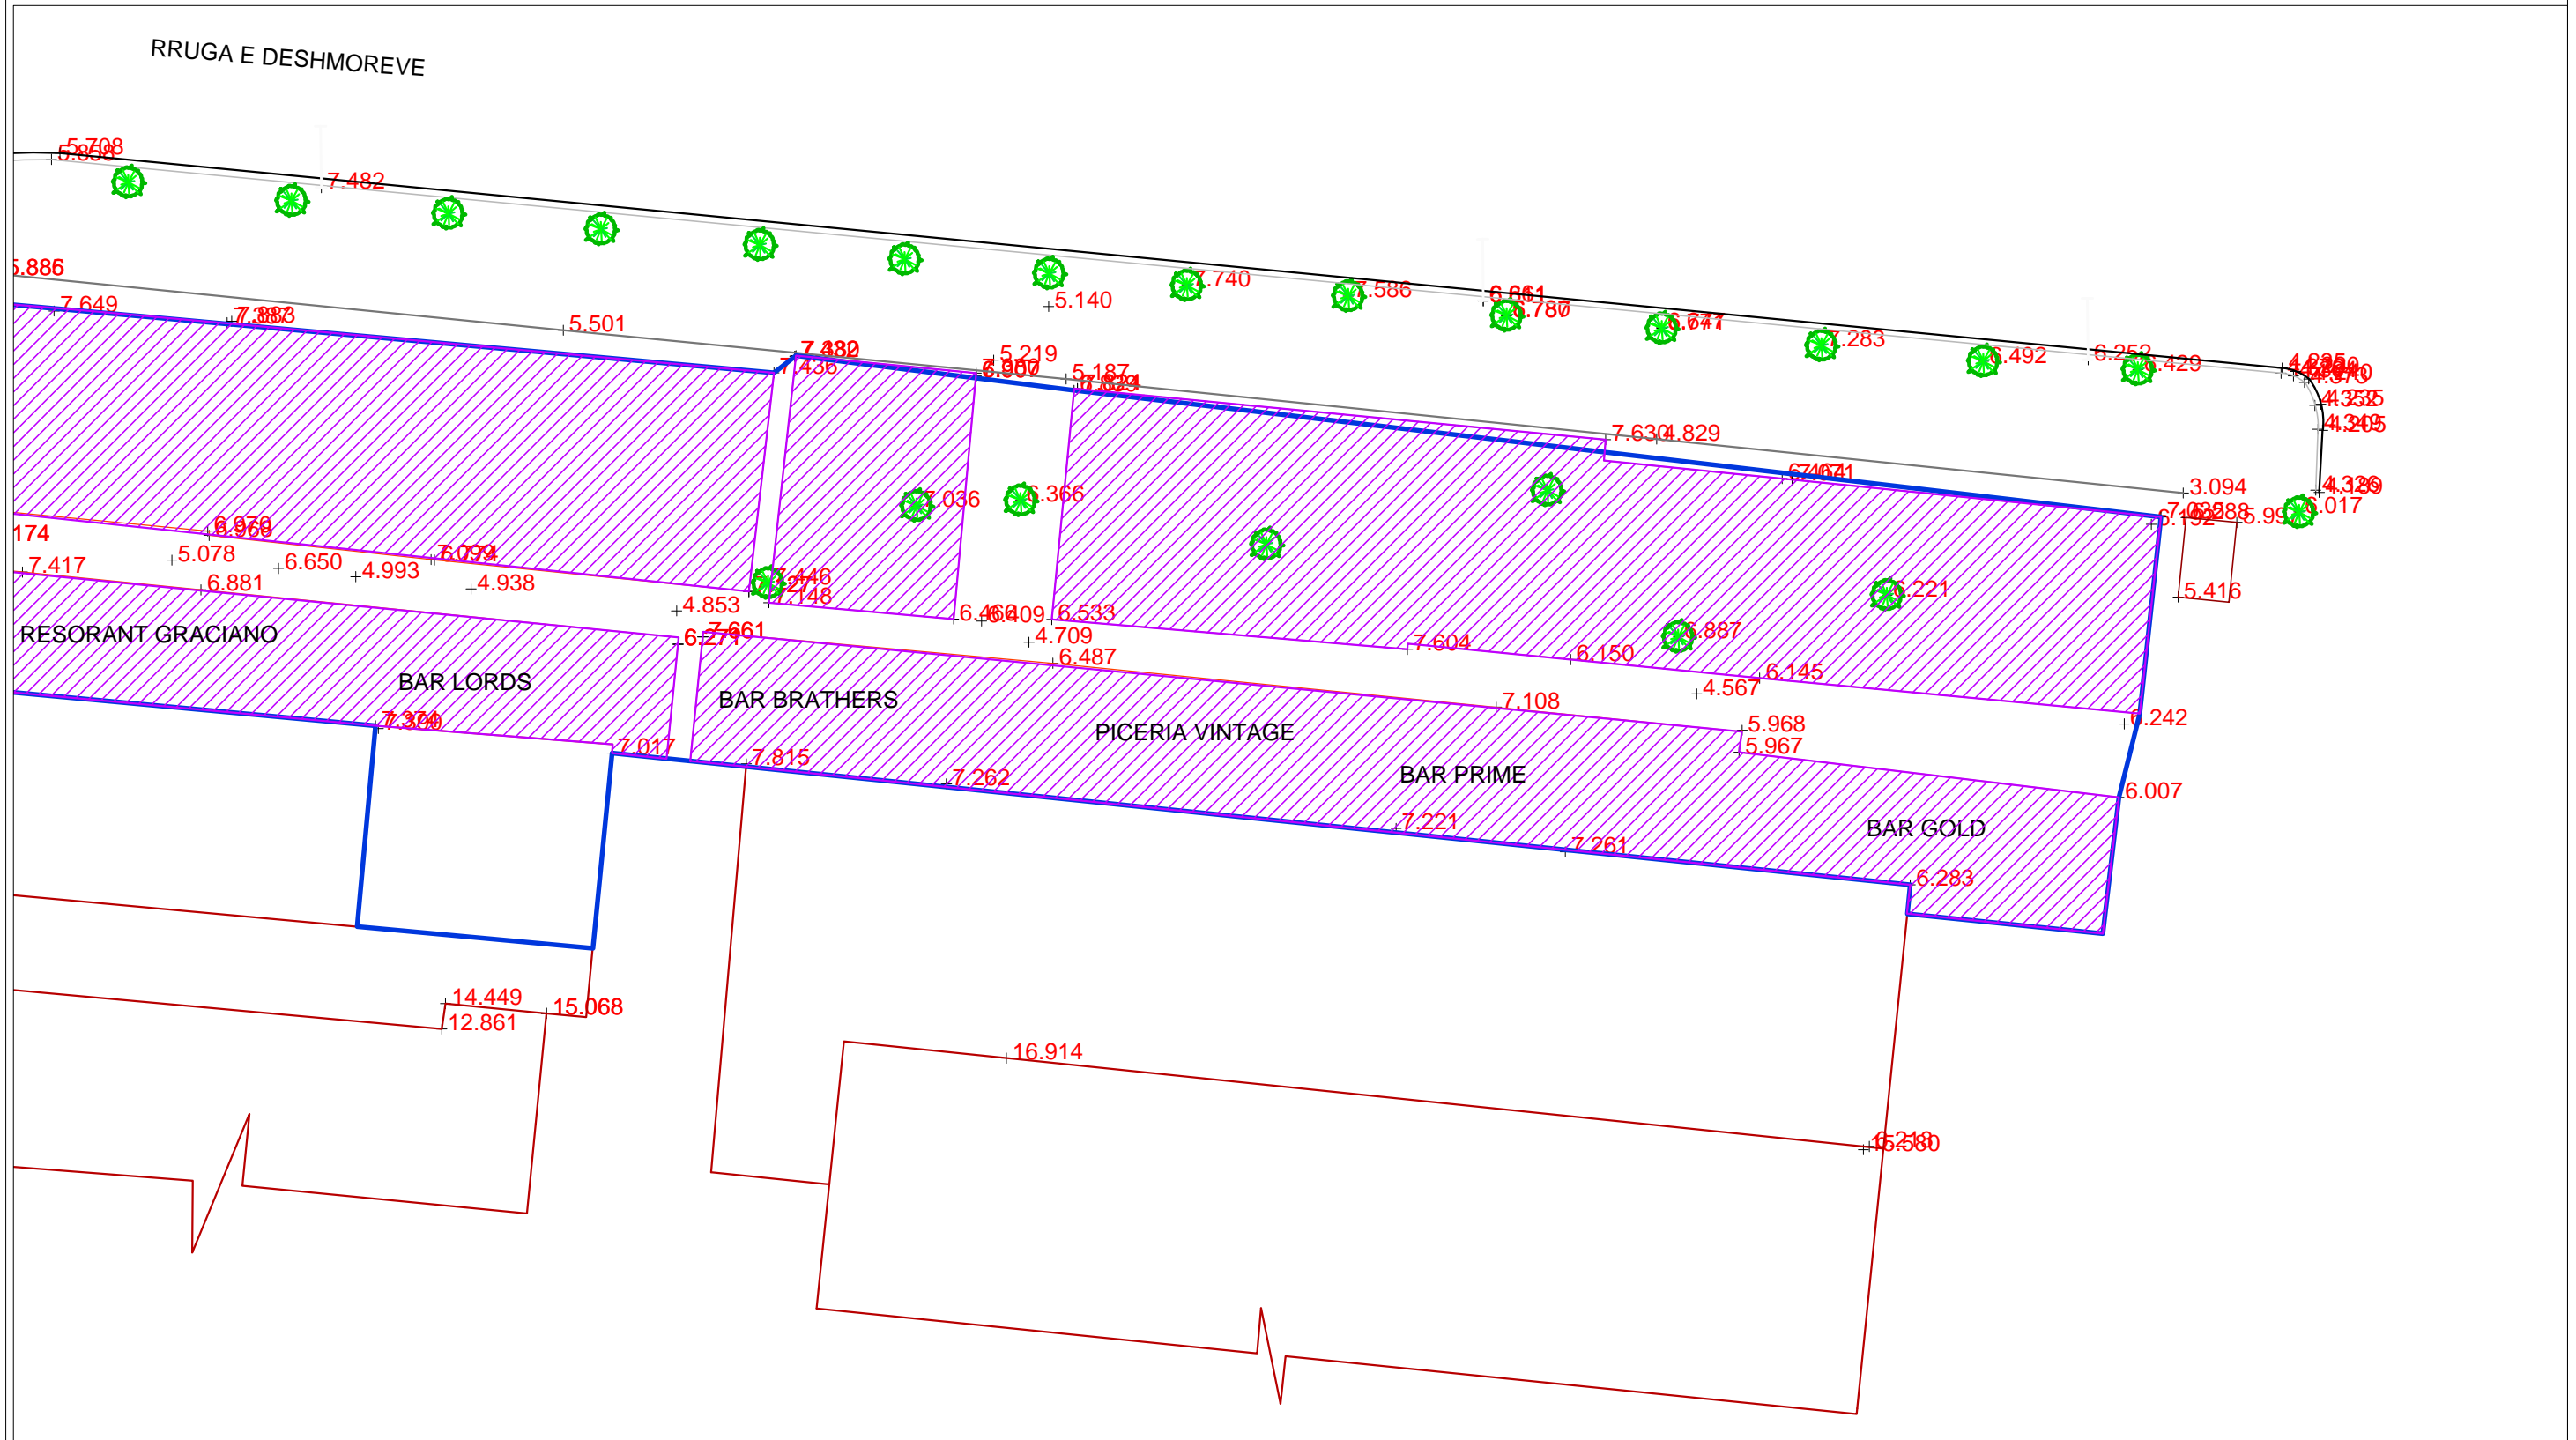

-  ZONA E NDERHYRJEVE
-  TENDA QE PRISHEN



 BASHKIA DURRES NJESIA E PROJEKTIT DHE INFRASTRUKTURES	OBJEKTI: RIKONSTRUKSIONI I HAPSIRAVE PUBLKE NE BLOKUN E BANIMIT NE LAGJEN 17 DHE TEK MUZEU I DESHMOREVE		EMERTIMI I FLETES : PLANIMETRIA E PRISHJEVE	
	VENDODHJA : DURRES, ISH KENETE	GRUPI PROJEKTIMIT : EMER MBIEMER Ing. Robert Dervishi.	FIRMA Ark. Alba Kokomani Ing Elek. Mariglen Jahollari	DATA: MAJ 2022 SHKALLA: 1:250 No. I FLETES A09


RIKONSTRUKSIONI I HAPSIRAVE PUBLKE NE BLOKUN E BANIMIT
NE LAGJEN 17 DHE TEK MUZEU I DESHMOREVE

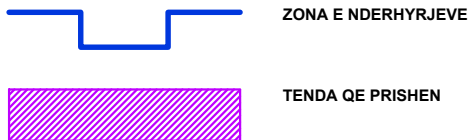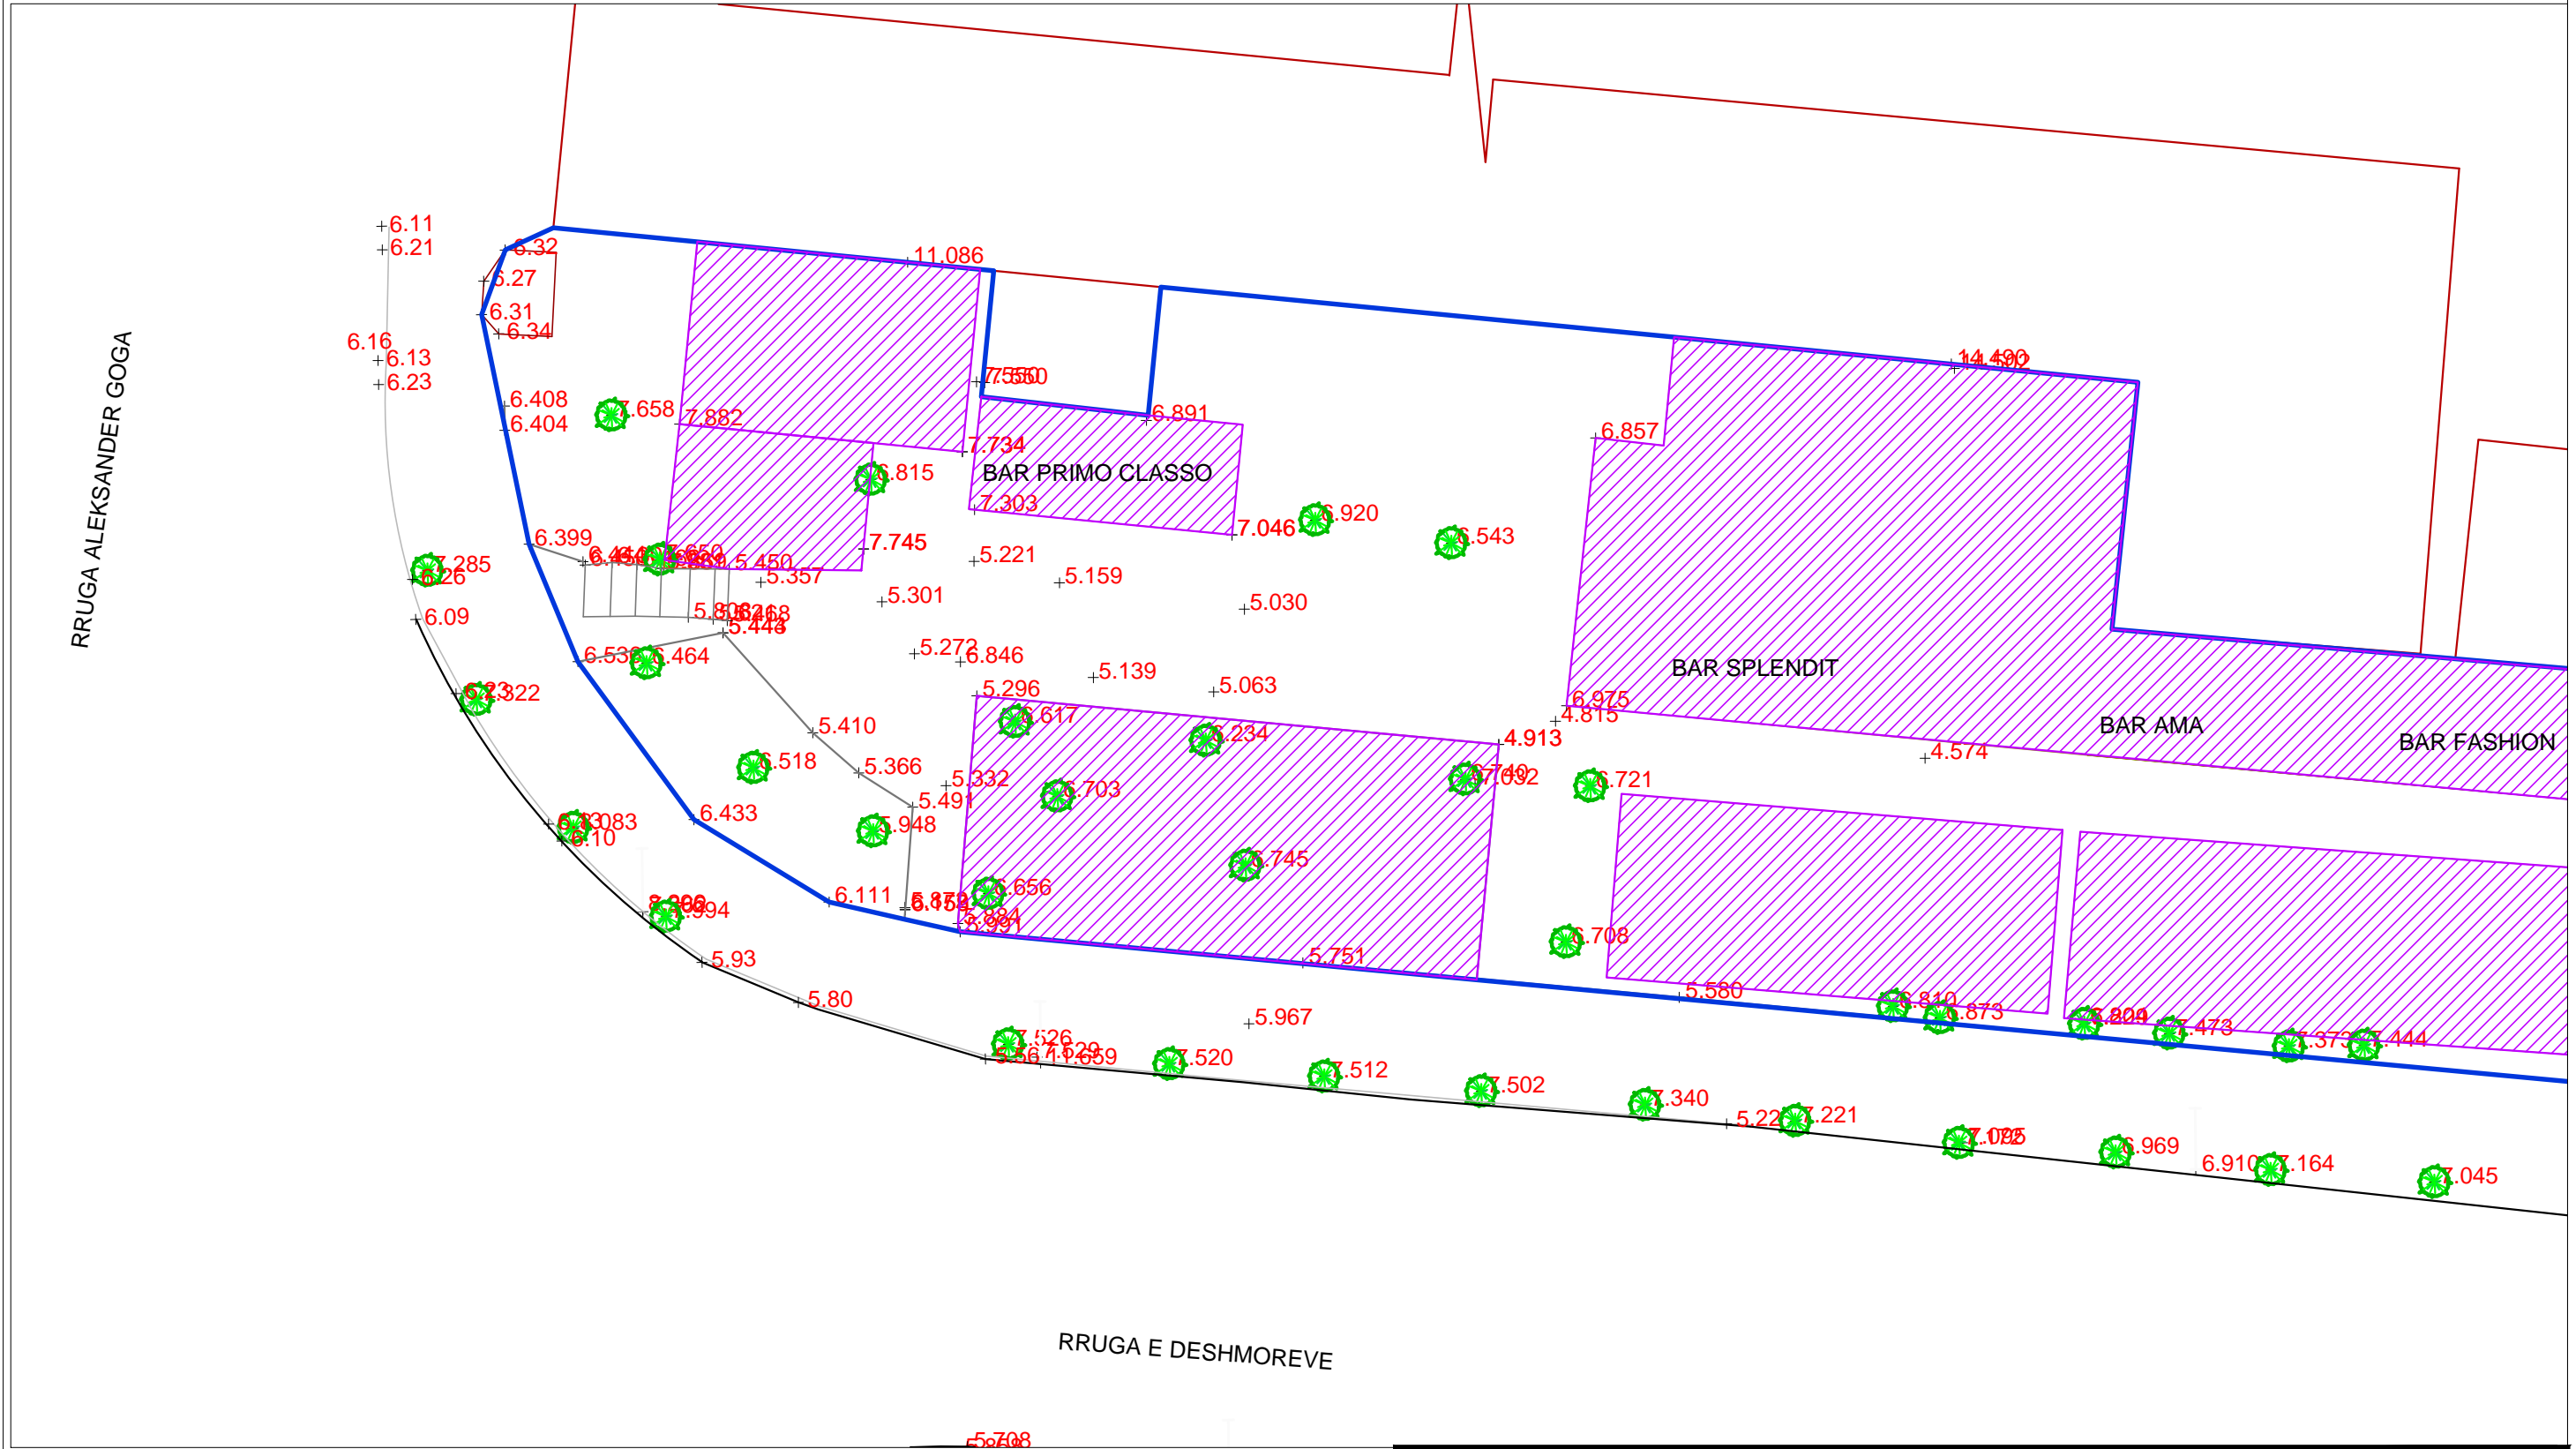

<p>BASHKIA DURRES</p>	<p>OBJEKTI: RIKONSTRUKSIONI I HAPSIRAVE PUBLKE NE BLOKUN E BANIMIT NE LAGJEN 17 DHE TEK MUZEU I DESHMOREVE</p>		<p>EMERTIMI I FLETES:</p>	
	<p>VENDODHJA: DURRES, ISH KENETE</p>	<p>EMER MBIEMER: Ing. Robert Dervishi.</p>	<p>FIRMA:</p>	<p>PLANIMETRIA E PRISHJEVE</p>
<p>PROJEKTI: ARKITEKTONIK</p>	<p>GRUPI PROJEKTIMIT: Ing. Elek. Mariglen Jahollari</p>	<p>DATA: MAJ 2022</p>		<p>SHKALLA: 1:250</p>
<p>FAZA E PROJEKTTIT: PROJEKT ZBATIMI</p>	<p>NO. I FLETES: A10</p>			

RIKONSTRUKSIONI I HAPSIRAVE PUBLKE NE BLOKUN E BANIMIT
NE LAGJEN 17 DHE TEK MUZEU I DESHMOREVE

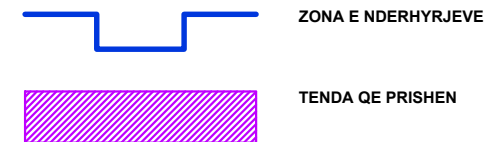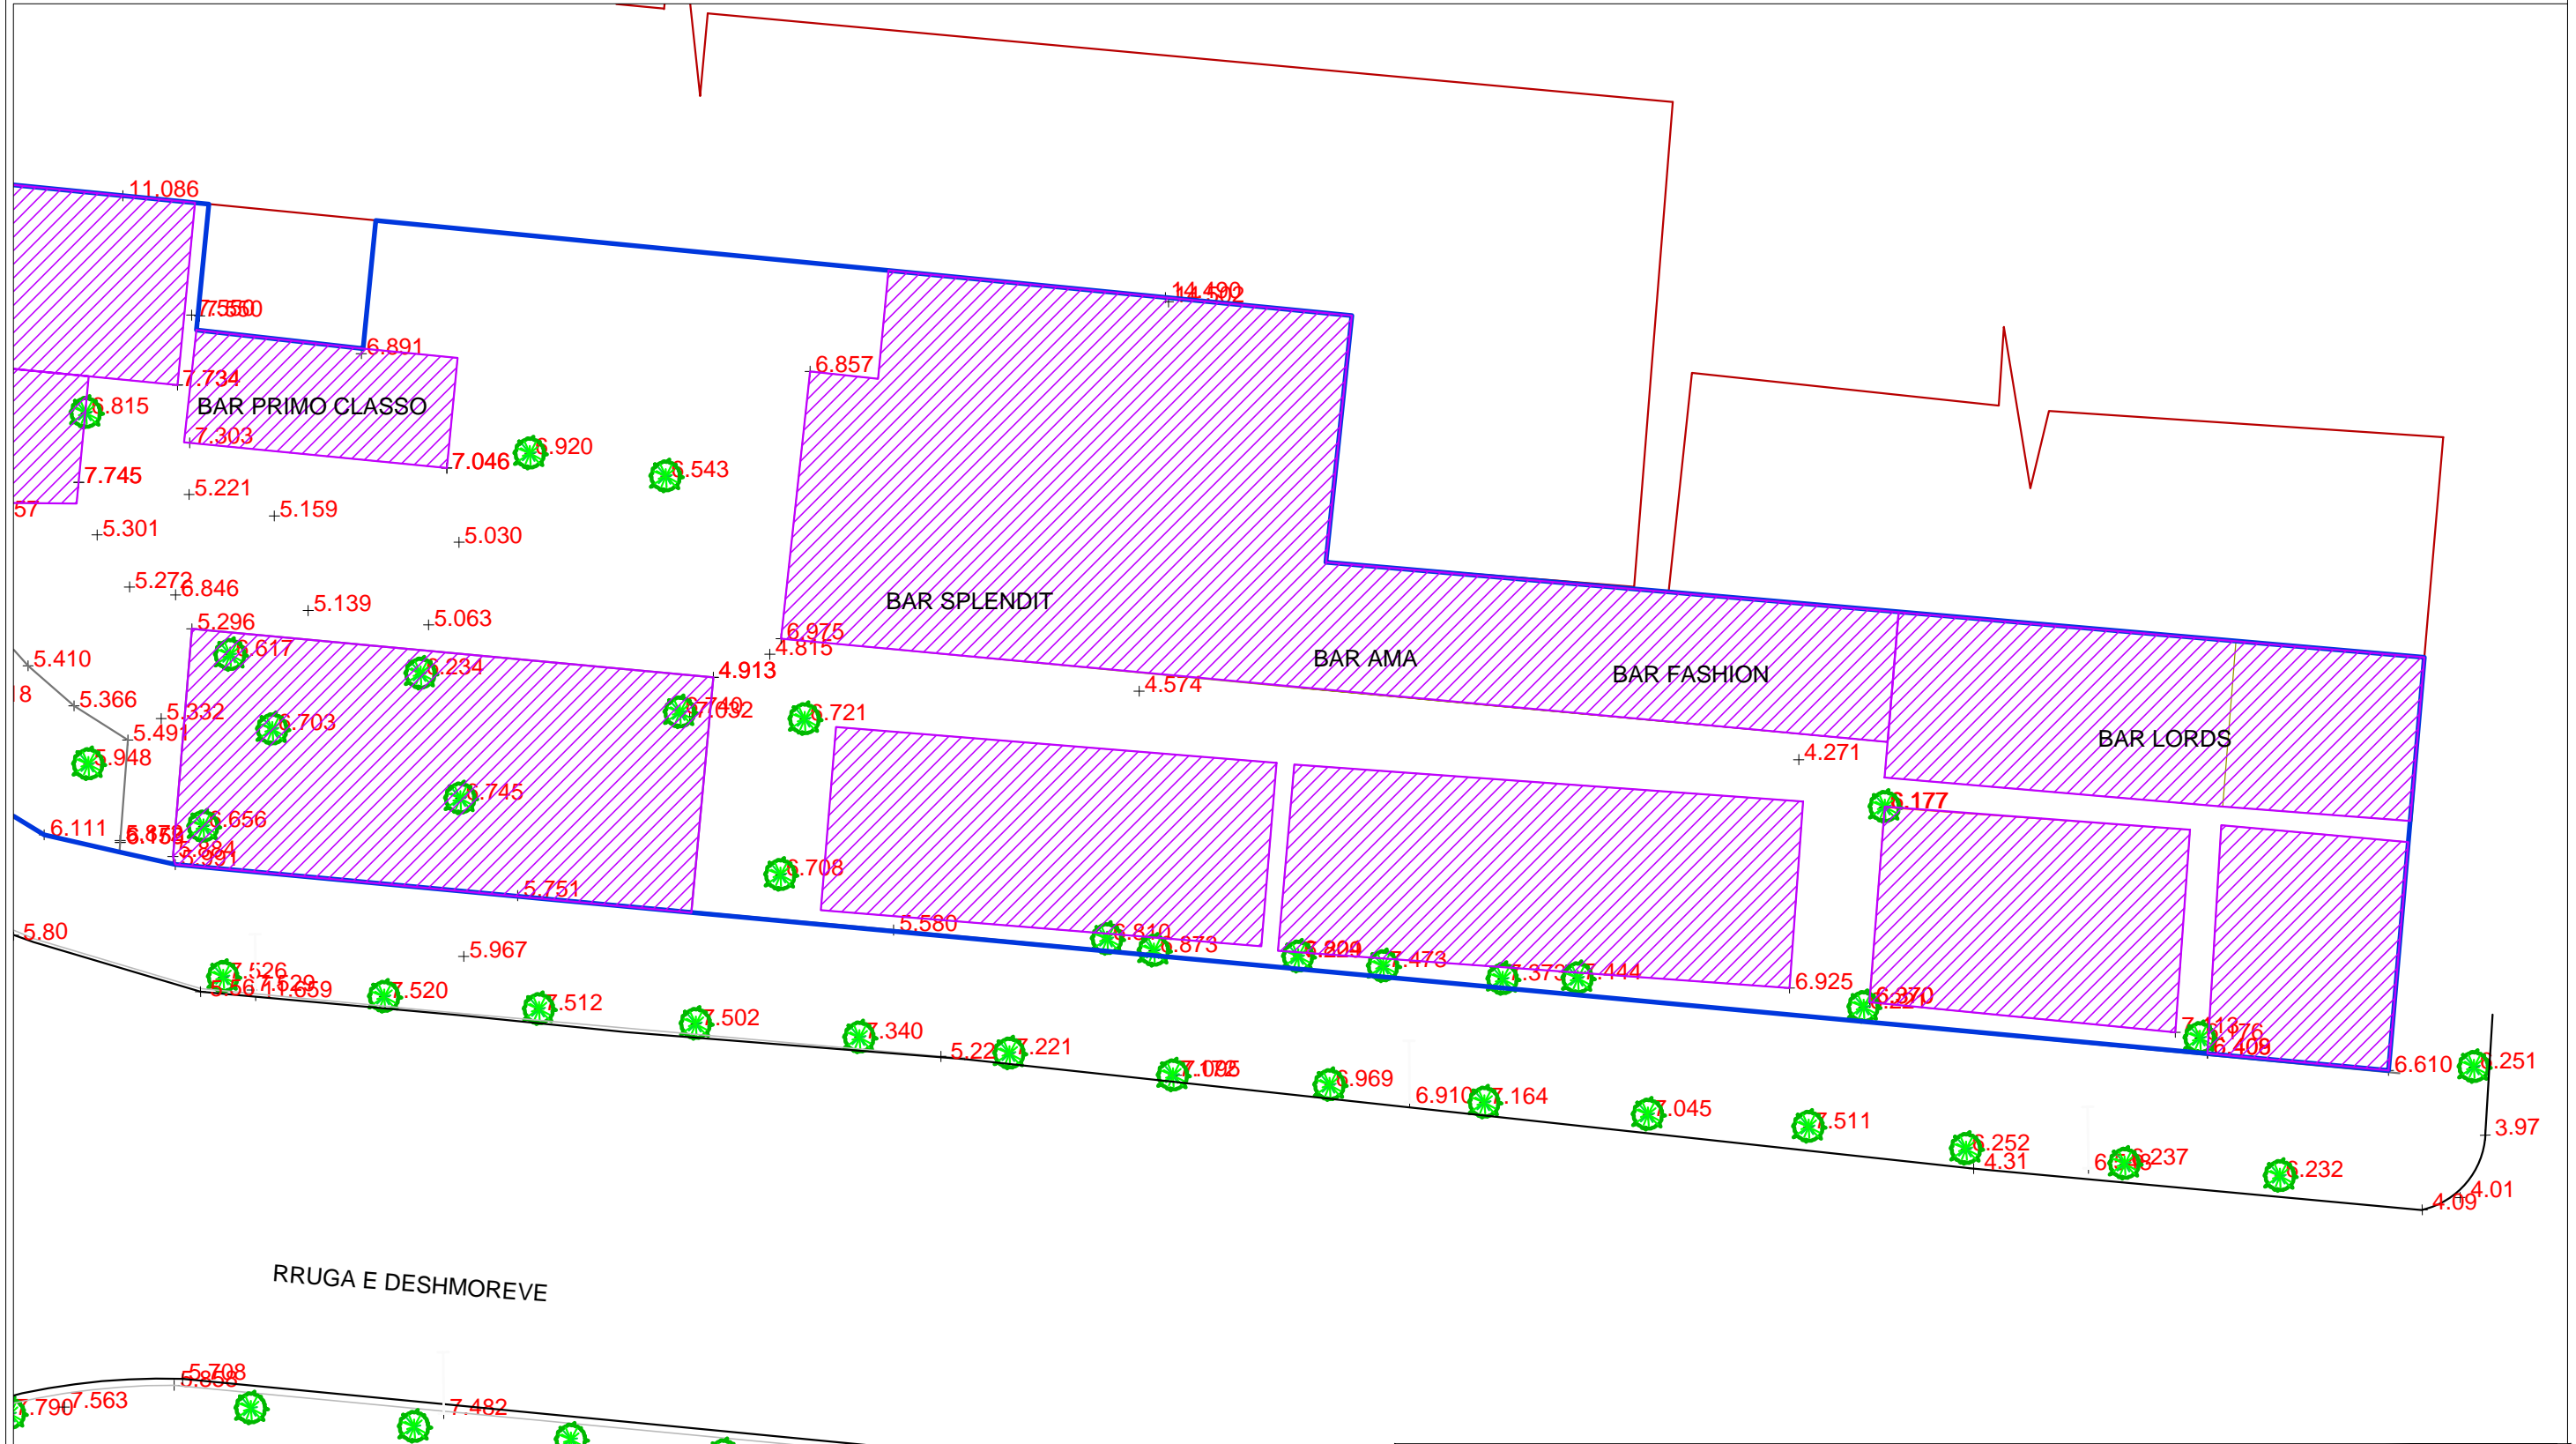

 BASHKIA DURRES NJESIA E PROJEKTIT DHE INFRASTRUKTURES	OBJEKTI : RIKONSTRUKSIONI I HAPSIRAVE PUBLKE NE BLOKUN E BANIMIT NE LAGJEN 17 DHE TEK MUZEU I DESHMOREVE	EMERTIMI I FLETES : PLANIMETRIA E PRISHJEVE
	VENDODHJA : DURRES, ISH KENETE PROJEKTI : ARKITEKTONIK FAZA E PROJEKTIT : PROJEKT ZBATIMI	EMER MBIEMER : Ing. Robert Dervishi. FIRMA : Ark. Alba Kokomani Ing Elek. Mariglen Jahollari